



1:200

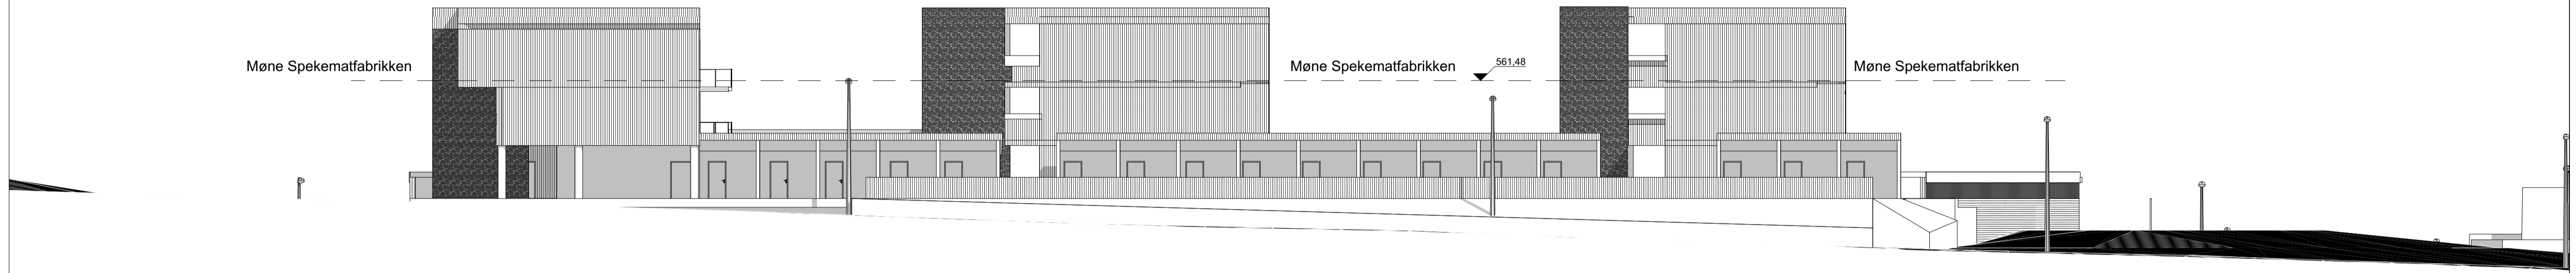

1:200

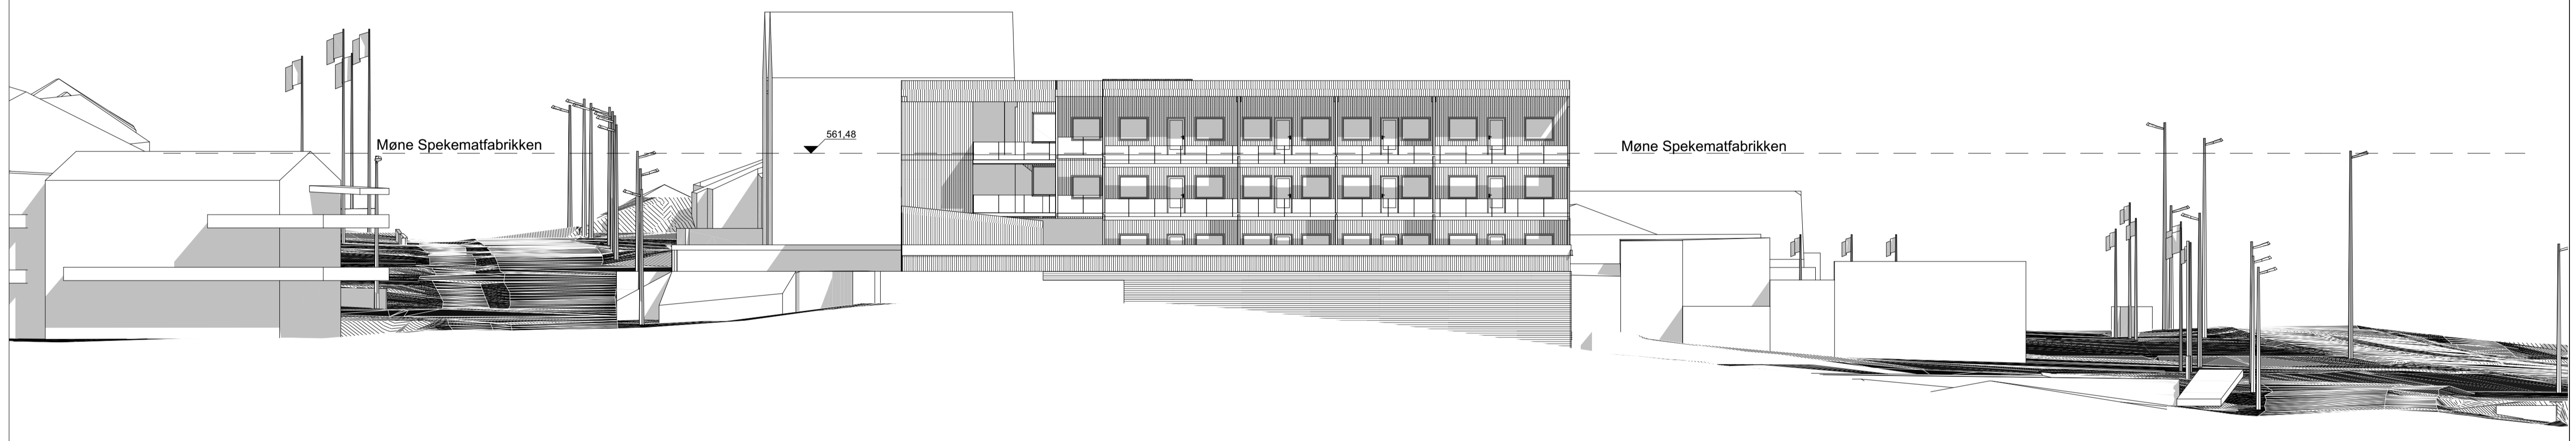

1:200



Beregning gesimshøyde

