


PROFIL NR.	0	12,5	25	37,5	50	62,5	75	87,5	100	112,5	125	137,5	150	162,5	175	187,5														
HOR.KURV.	R=∞	R=5	R=∞	R=-4	R=∞	R=-3	R=∞																							
BREDEUTV.																														
TVERRFALL																														
H.kj.b.k.		3,0%																												
V.kj.b.k.																														
PROFIL H.	546,71	546,74	546,96	546,81	546,93	547,05	547,18	547,35	547,30	547,43	547,50	547,57	547,64	547,70	547,78	547,83	547,90	547,97	547,95	548,03	548,10	548,17	548,23	547,98	548,30	548,34	548,36	548,38	548,40	
TERRENG H.																														
OVERBYGN.T.																														

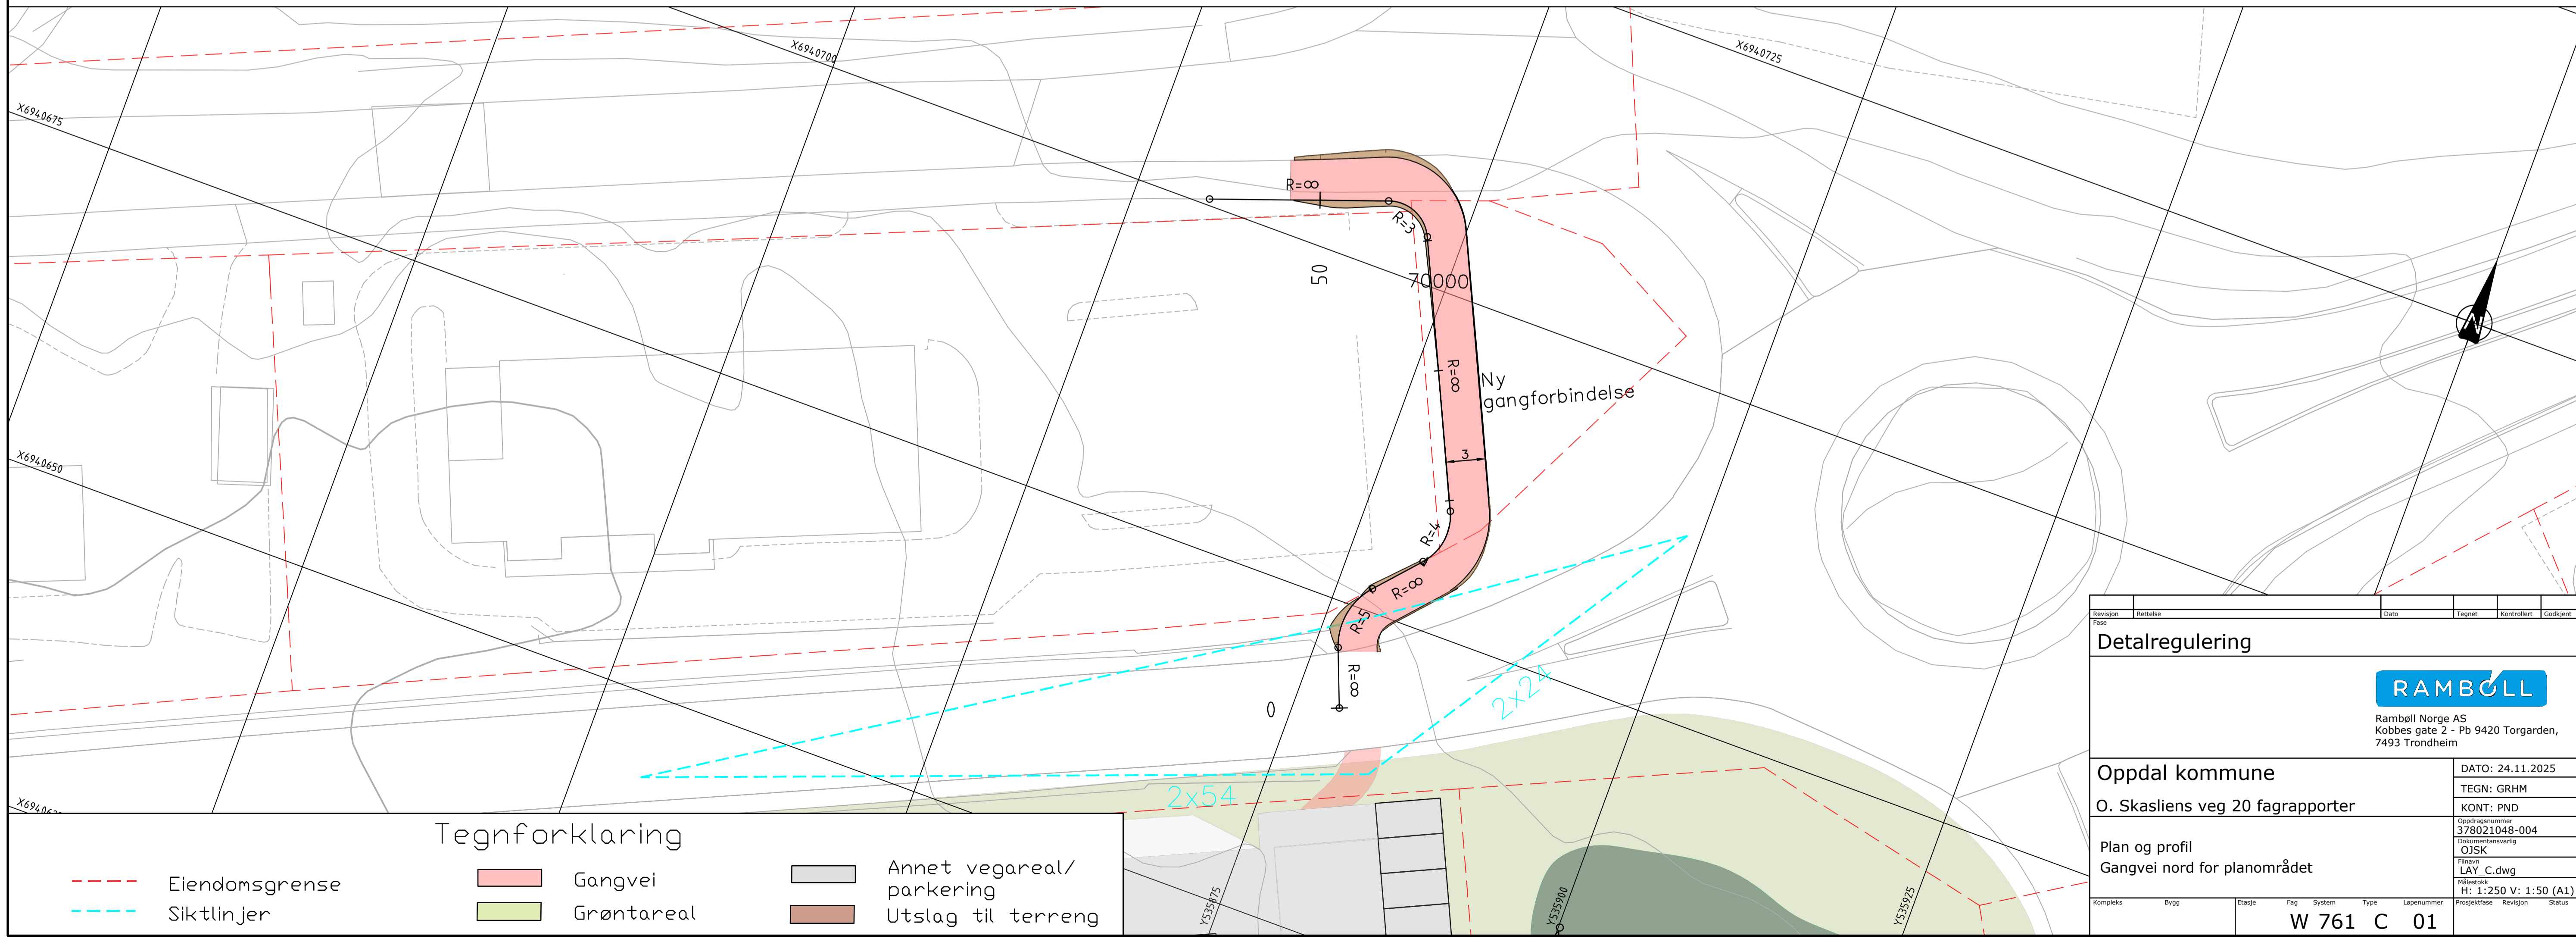

Tegnforklaring

Eiendomsgrense	Gangvei	Annet vegareal/ parkering
Siktlinjer	Grøntareal	Utslag til terreng

Revisjon	Endret	Dato	Tegnet	Kontrollert	Godkjent
Fase					
Detailregulering					
Ramboll Norge AS Kobbes gate 2 - Pb 9420 Torgarden, 7493 Trondheim					
Oppdal kommune				DATO: 24.11.2025	
O. Skasliens veg 20 fagrapporter				TEGN: GRHM	
Plan og profil				KONT: PND	
Gangvei nord for planområdet				Dokumentnummer 378021048-004	
				Filnavn LAY_C.dwg	
				Skala H: 1:250 V: 1:50 (A1)	
Kompleks	Bygg	Etasje	Fag	System	Type
					Løpenummer
					W 761 C 01